
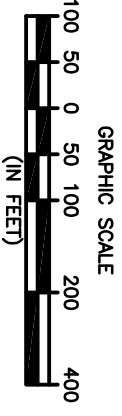


BRONX RIVER WATERSHED

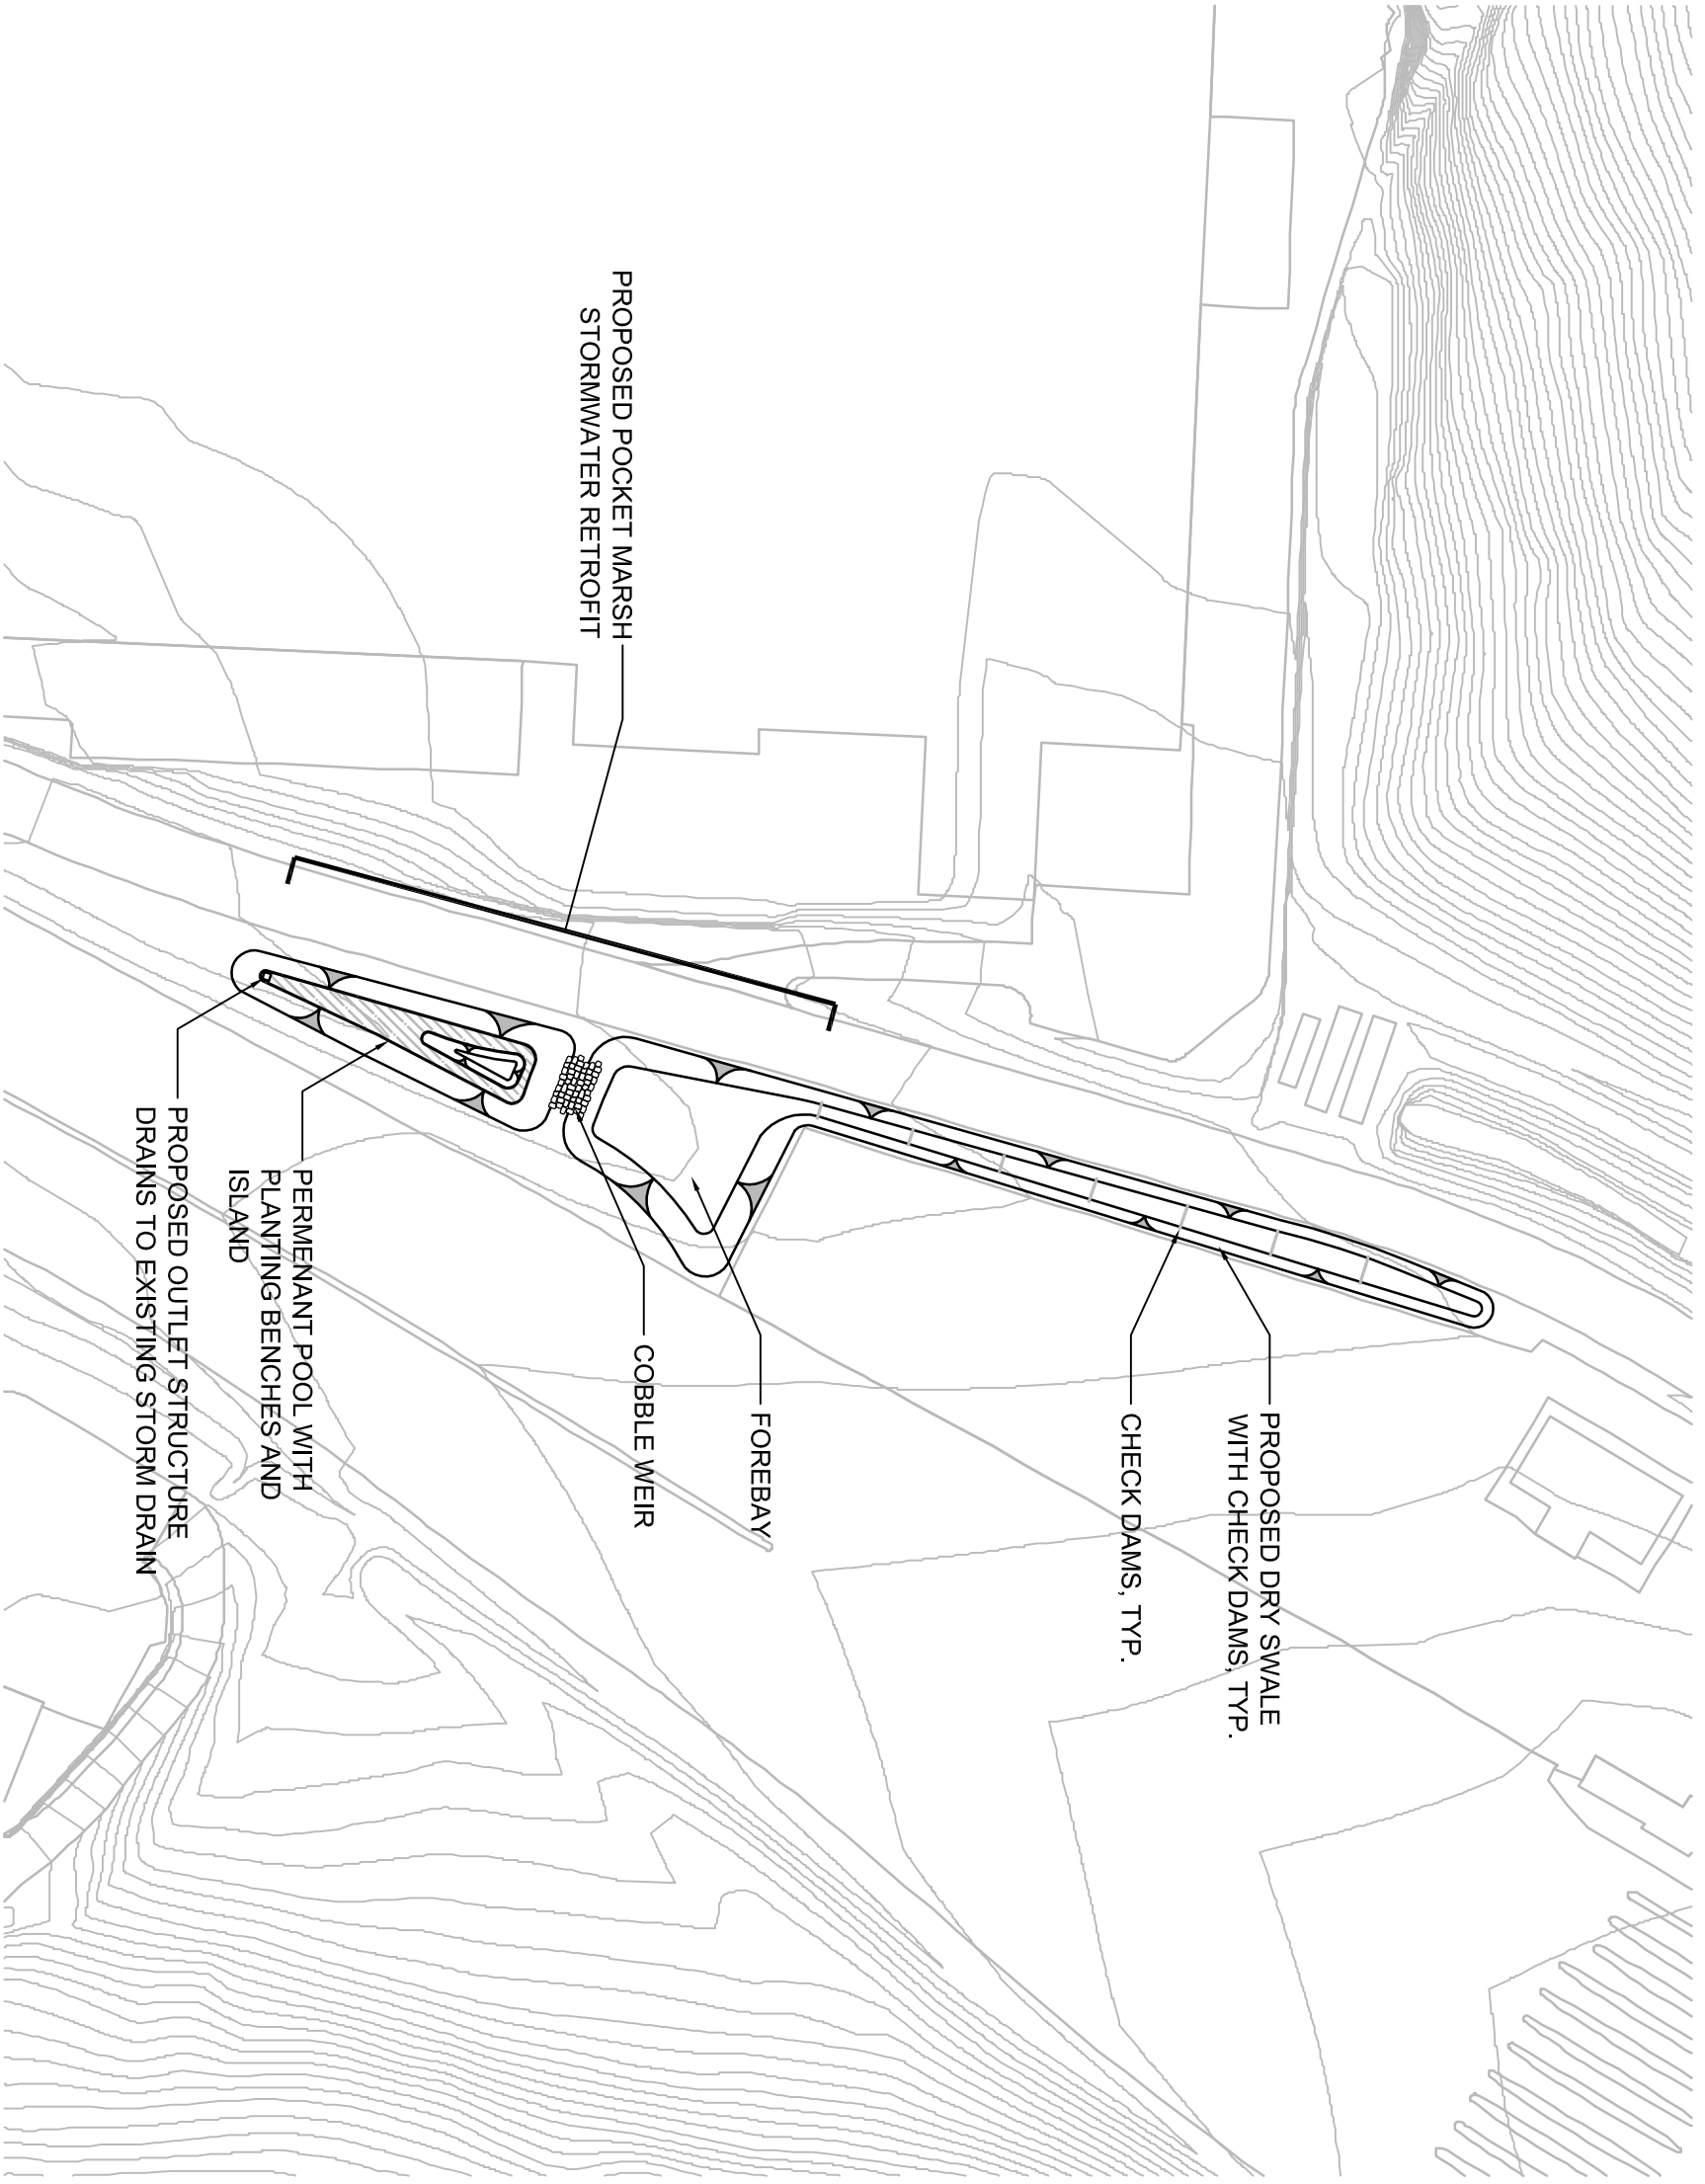

SOURCE: WESTCHESTER COUNTY GIS

Plans, specifications, and designs incorporated herein, as an instrument of Professional Service, is the property of Biohabitats, Inc. and is not to be used in whole or in part, for any other project without the written authorization of Biohabitats, Inc.

DATE	ISSUES / REVISIONS
11.02.07	REVISED CONCEPT
06.08.07	CONCEPT

Center For Watershed Protection
 Center For Watershed Protection
 8300 Reisterstown Road
 Ellicott City, MD 21043-4605
 Tel: 410.326.4159 Fax: 410.326.0168
 www.cwp.org

Biohabitats, Inc.
 The Stalkes Building
 20871 Clapper Park Road Baltimore MD 21211
 Tel: 410.544.0159 Fax: 410.544.0168
 www.biohabitats.com

BRONX RIVER WATERSHED
 SPRAIN BROOK

TITLE:	CONCEPTUAL PLAN FOR STORMWATER RETROFIT AT NEW YORK STATE THRUWAY RIGHT-OF-WAY, YONKERS	
PROJECT NO.:	05039A01	SCALE: 1" = 100'-0"
SEAL:	ST: SSI/JPW	DATE: 11/2/07
		DRN: JRE/BWB
		SWNS NO.:
		1 of 2