


GEOTEXTILE FABRIC
MUST EXTEND AT LEAST 6"
FROM EDGE OF COBBLE
AND BE EMBEDDED AT
LEAST 4" AT SIDES OF THE
COBBLE

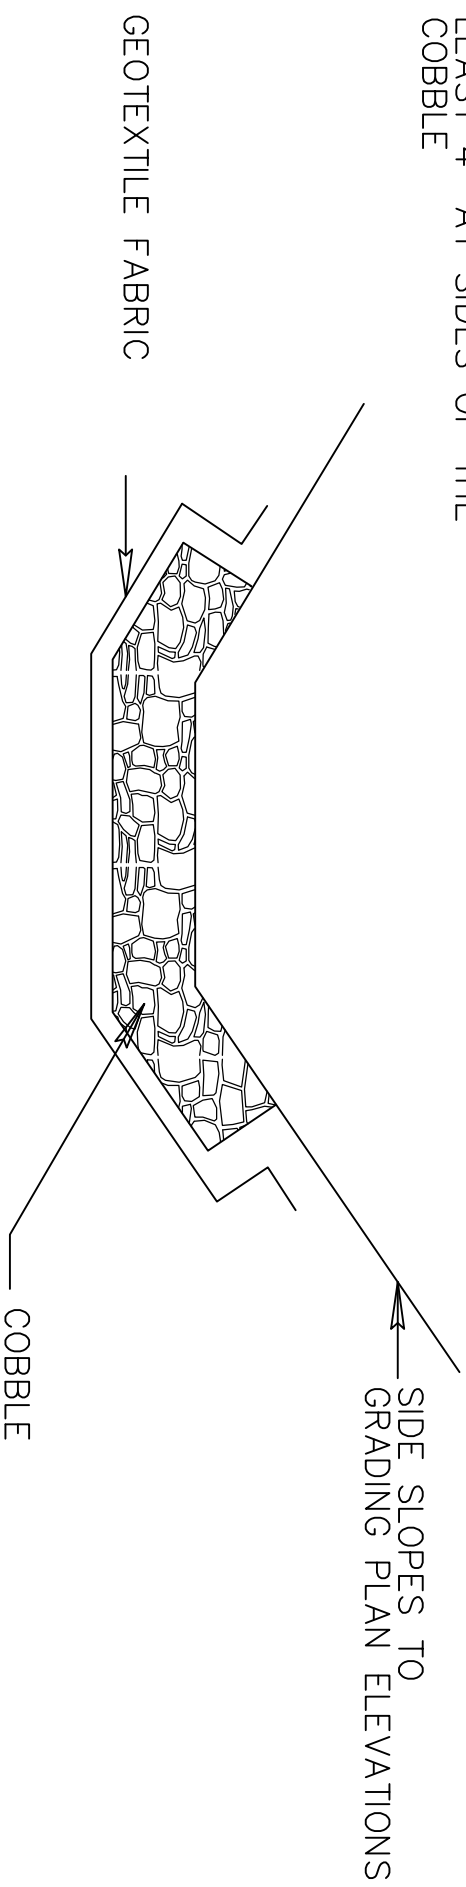

TYPICAL SECTION

COBBLE WEIR

NOT TO SCALE

BRONX RIVER WATERSHED

06/26/07 CONCEPT
DATE ISSUES/REVISIONS

Center For Watershed Protection
Center For Watershed Protection
8300 Mills St., Second Floor
Caldwell, MD 21714
Tel.: 410.554.0156 Fax: 410.554.0188
www.cwp.org

Biohabitats, Inc.
The Shales Building
2097 Claggett Park Road Baltimore MD 21211
Tel.: 410.554.0156 Fax: 410.554.0188
www.biohabitats.com

**BRONX RIVER
WATERSHED**
DAVIS BROOK

TITLE
CONCEPTUAL PLAN FOR
STREAM RESTORATION
STORMWATER WETLAND &
REFORESTATION AT
CEMETERY MONUMENT SHOP,
MOUNT PLEASANT

PROJECT NO.: 05038J01 SCALE

SEAL	BY: BSJ/JPW	CHECK: JRE/WBS
	DWG. NO.:	

