

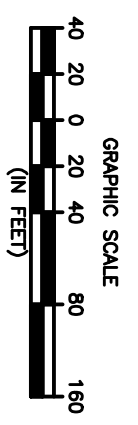


BRONX RIVER WATERSHED

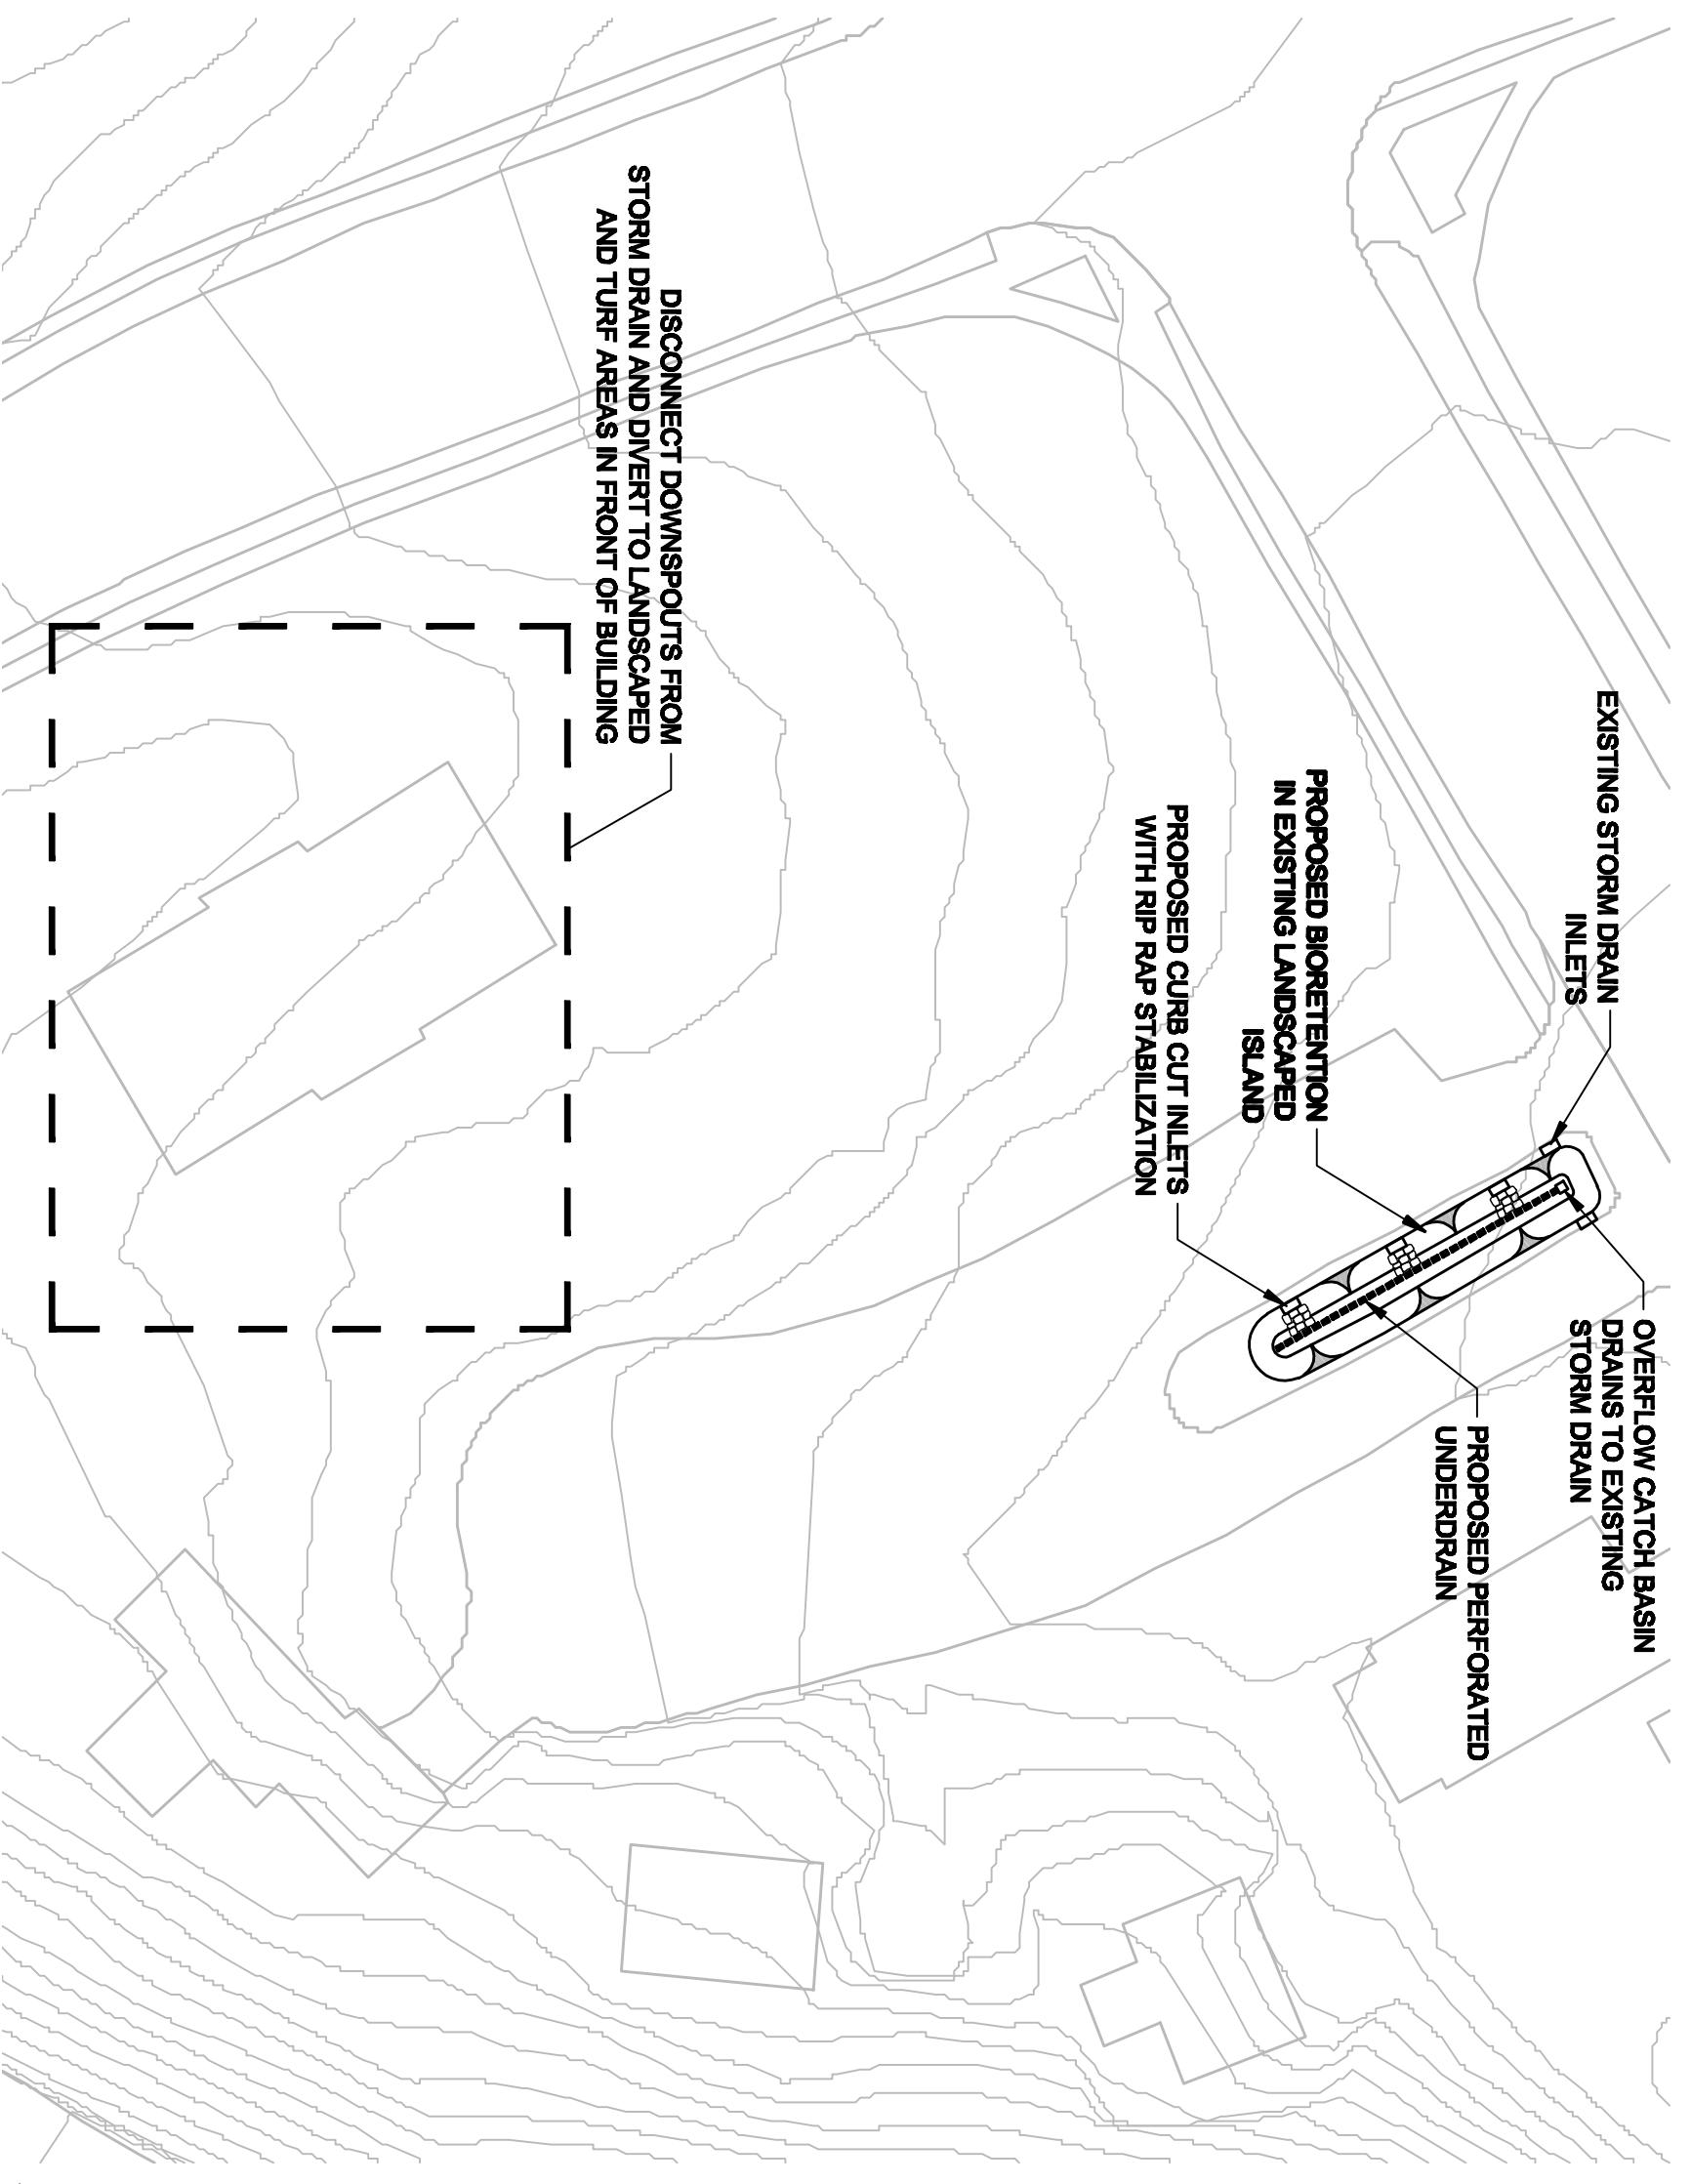

SOURCE: WESTCHESTER COUNTY GIS

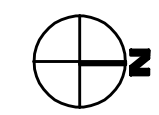

Plans of Record
This document and the ideas and designs incorporated herein, are an instrument of Professional Service, in the property of Biohabitats, Inc. and is not to be used in whole or in part, for any other project without the written authorization of Biohabitats, Inc.





Biohabitats, Inc.
The Ecology Practice
www.biohabitats.com

**BRONX RIVER
WATERSHED
BRONX RIVER MIDDLE**

**CONCEPTUAL PLAN FOR
STORMWATER RETROFIT AT
BRONXVILLE LIBRARY,
BRONXVILLE**

PROJECT NO.	DATE	BY	FOR
