

BRONX RIVER WATERSHED

06.04.07 REVISD CONCEPT
06.06.07 CONCEPT

DATE ISSUES / REVISIONS




Center For Watershed Protection
8300 Mill St., Second Floor
Elkridge, MD 21041-4400
tel: 410.491.2300 fax: 410.491.2304
www.cwp.org

Biohabitats, Inc.
The Studio Building
2281 Clapper Park Road Beltsville MD 21211
tel: 410.254.0188 fax: 410.254.0188
www.biohabitats.com

**BRONX RIVER
WATERSHED
GRASSY SPRAIN BROOK**

**CONCEPTUAL PLAN FOR
STORMWATER RETROFIT
IN VETERANS PARK NORTH,
GREENBURGH**

PROJECT NO.: 06030.01 SCALE: 1"=200'-0"
DATE: 06/06/07 BY: JRE/JPW CHECK: JRE/MS

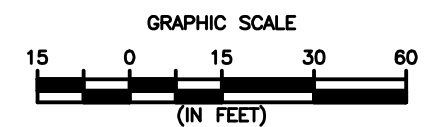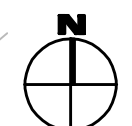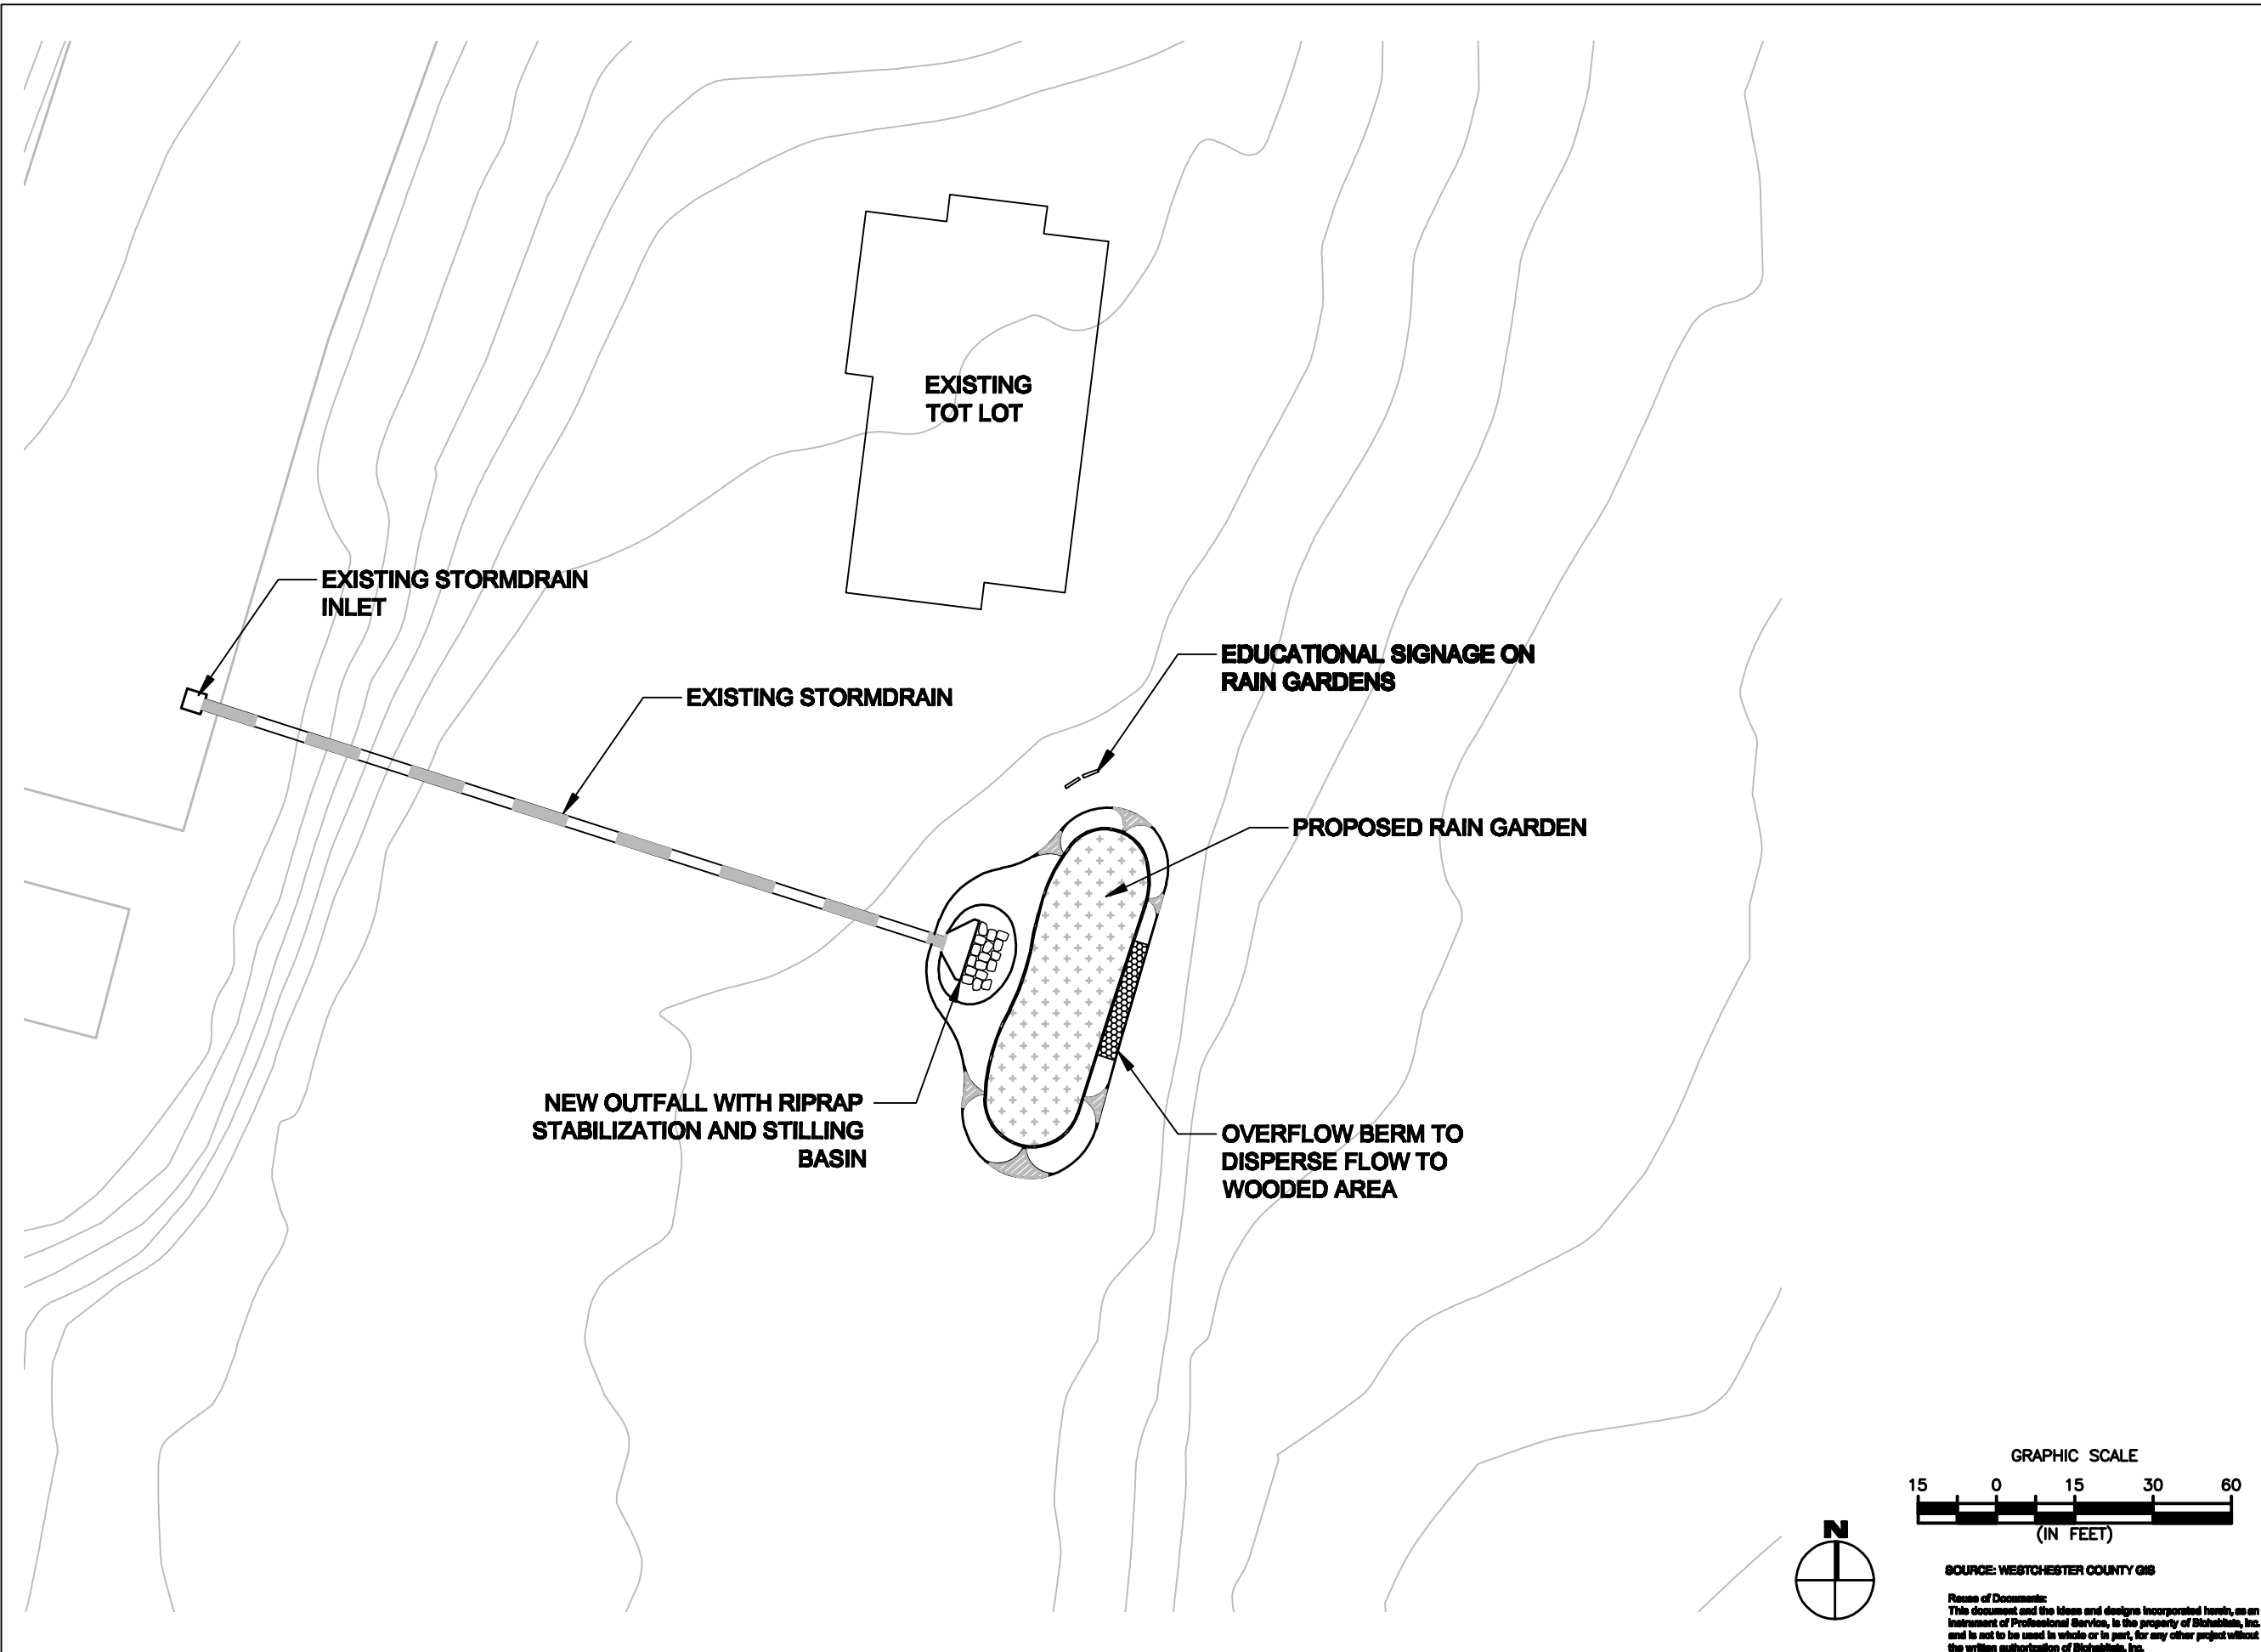

SOURCE: WESTCHESTER COUNTY GIS

Reuse of Documents:
This document and the ideas and designs incorporated herein, as an instrument of Professional Service, is the property of Biohabitats, Inc. and is not to be used in whole or in part, for any other project without the written authorization of Biohabitats, Inc.