
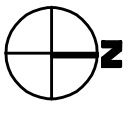


**BRONX RIVER WATERSHED**

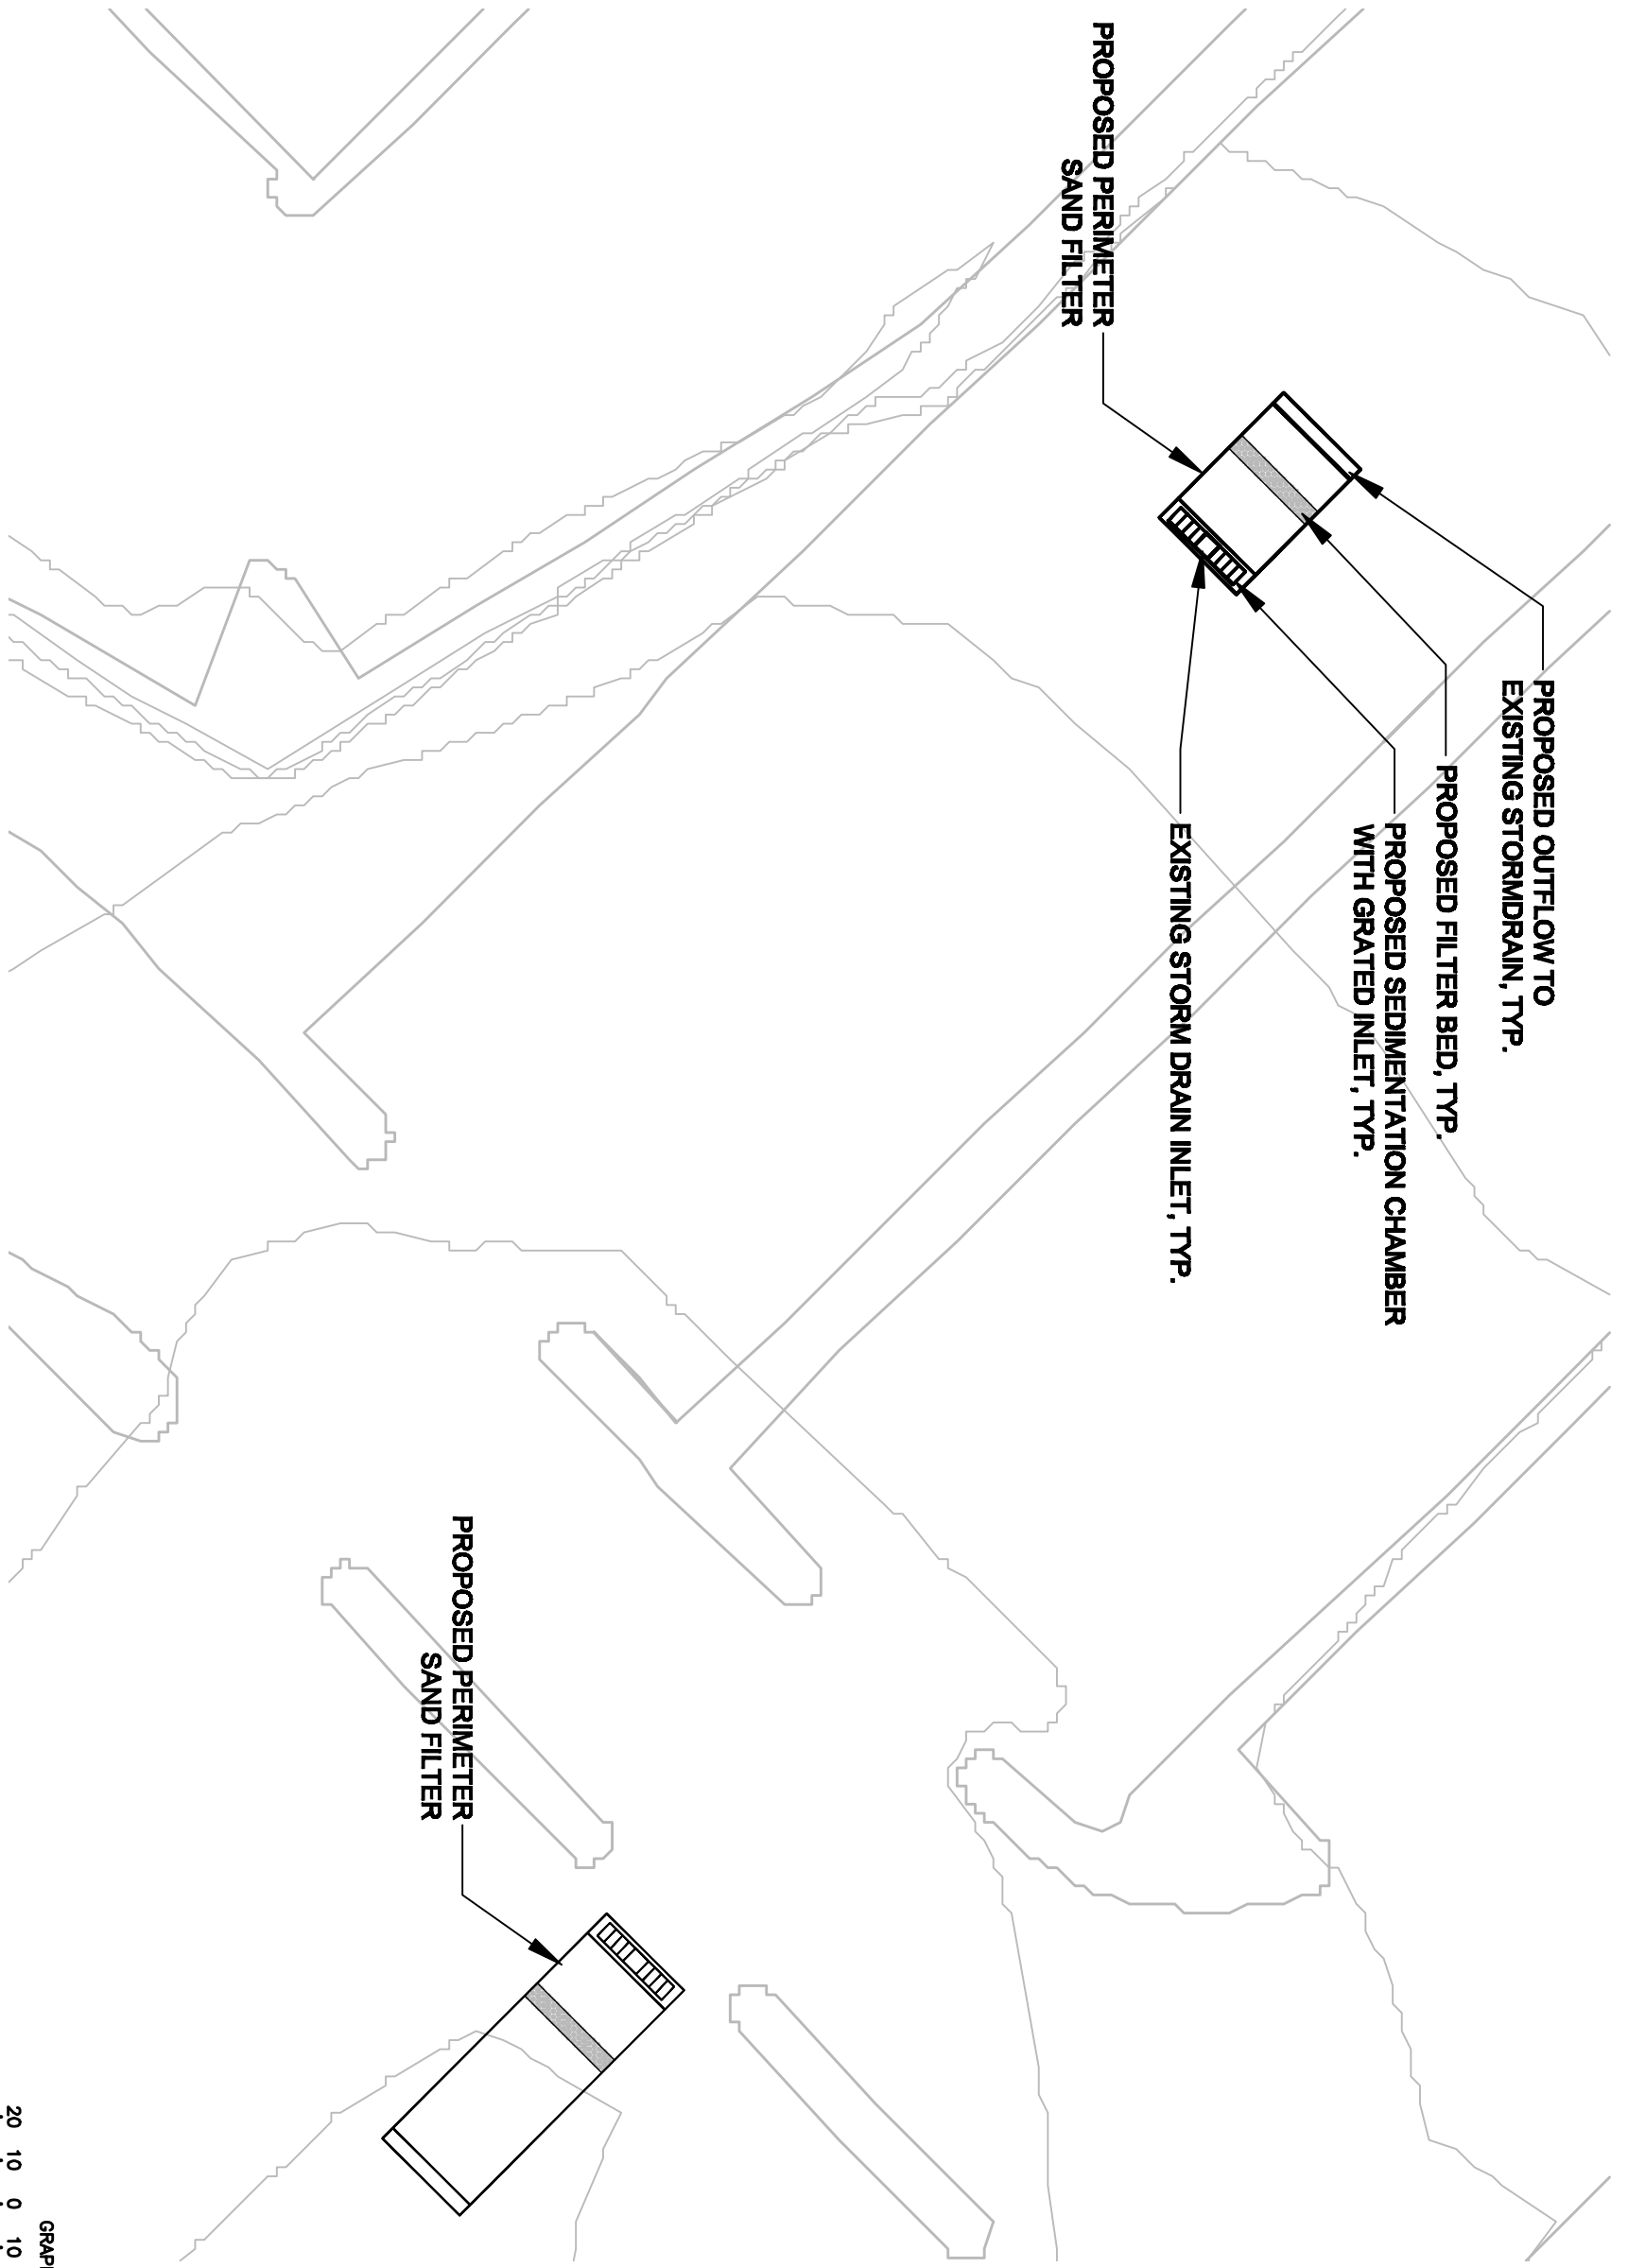

Source: WESTCHESTER COUNTY GIS

Plans of Documents:  
This document and the plans and designs incorporated herein, as an instrument of Professional Service, is the property of Blohabits, Inc. and is not to be used in whole or in part, for any other project without the written authorization of Blohabits, Inc.

11/02/07 REVISED CONCEPT  
06/08/07 CONCEPT

DATE ISSUES / REVISIONS

Customer For: Westchester Preservation  
Site Name: The Elmsford  
Site Address: 4105A-4110B  
Tel: 914.261.2000 Fax: 914.261.2001  
www.blohabits.com

**Blohabits, Inc.**  
The Elmsford Building  
4105A-4110B  
www.blohabits.com

**BRONX RIVER WATERSHED  
MANHATTAN PARK  
BROOK**

**CONCEPTUAL PLAN FOR  
STORMWATER RETORT IN  
THE PARKING LOT OF THE BED,  
BATH, AND BEYOND SHOPPING  
CENTER ON TARRYTOWN  
ROAD, ELMSFORD**

PROJECT NO.	000004/1	SCALE	1"=50'-0"
DATE	06/08/07	BY	RAJ/PTW
		CHECKED	JRW/MS
		DATE	06/08/07