

BRONX RIVER WATERSHED

Center For Watershed Protection
8390 Main St., Second Floor
Ellicott City, MD 21043-4605
tel: 410.461.8323 fax: 410.461.8324
www.cwp.org


Biohabitats, Inc.
The Stables Building
2081 Clipper Park Road Baltimore MD 21211
tel: 410.554.0156 fax: 410.554.0168
www.biohabitats.com

**BRONX RIVER
WATERSHED**
MANHATTAN PARK BROOK

TITLE: CONCEPTUAL PLAN FOR
STREAM RESTORATION,
WETLAND ENHANCEMENT
& REFORESTATION AT
OLD TARRYTOWN ROAD PARK,
GREENBURGH

PROJECT NO.:	05039,01	SCALE:	
SEAL:		BY:	BS/JPW
		CHECK:	JR/EWB
		DWG. NO.:	

GEOTEXTILE FABRIC
MUST EXTEND AT LEAST 6"
FROM EDGE OF COBBLE
AND BE EMBEDDED AT
LEAST 4" AT SIDES OF THE
COBBLE

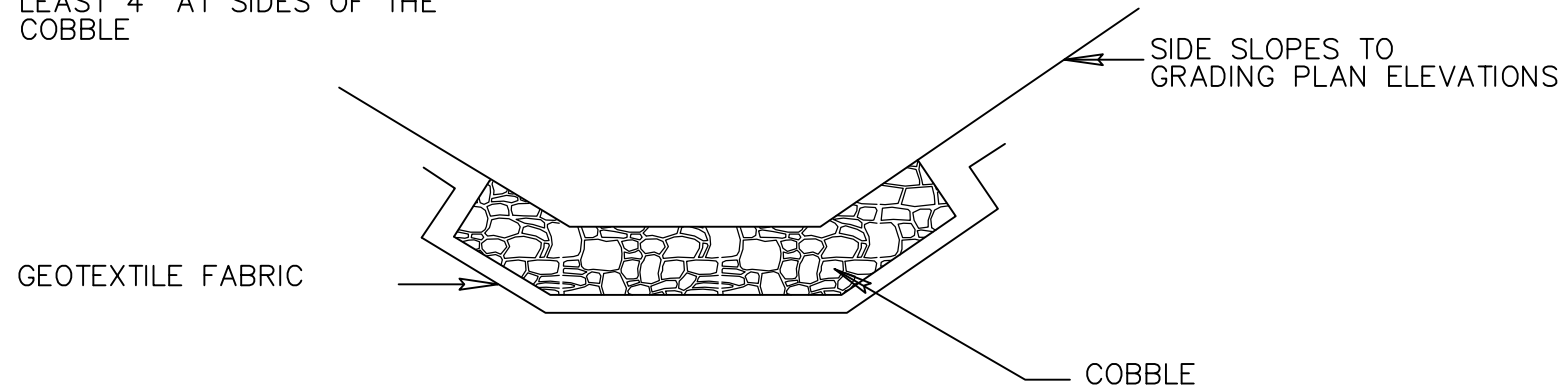

TYPICAL SECTION

COBBLE WEIR

NOT TO SCALE



Reuse of Documents:
This document and the Ideas and designs Incorporated herein, as an
Instrument of Professional Service, is the property of Biohabitats, Inc.
and is not to be used in whole or in part, for any other project without
the written authorization of Biohabitats, Inc.